


TYPICAL FENCE DETAIL

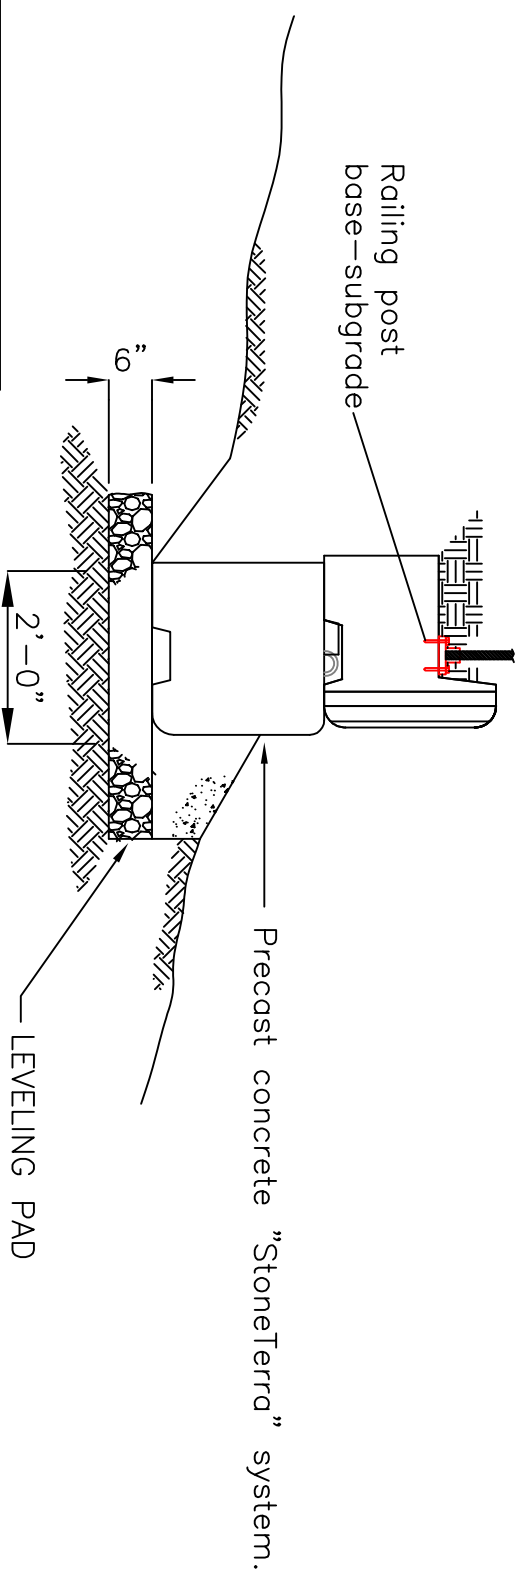

Not for construction unless reviewed by structural engineer

<p>Y:\stoneTerra website files\stoneTerra logo.png</p>		<p>815 N.E. 172nd Ave. VANCOUVER, WA 98684 800-377-3877 PH 360-694-0281 FAX</p>	
<p>TITLE: TYPICAL FENCE DETAIL</p>	<p>DRAWN BY: AMD</p>	<p>DATE: 4/07/09</p>	<p>SHEET #: 8</p>
<p>SCALE: NTS</p>		<p>SCALE: NTS</p>	