


TYPICAL 4' SECTION

Precast concrete "StoneTerra" system.

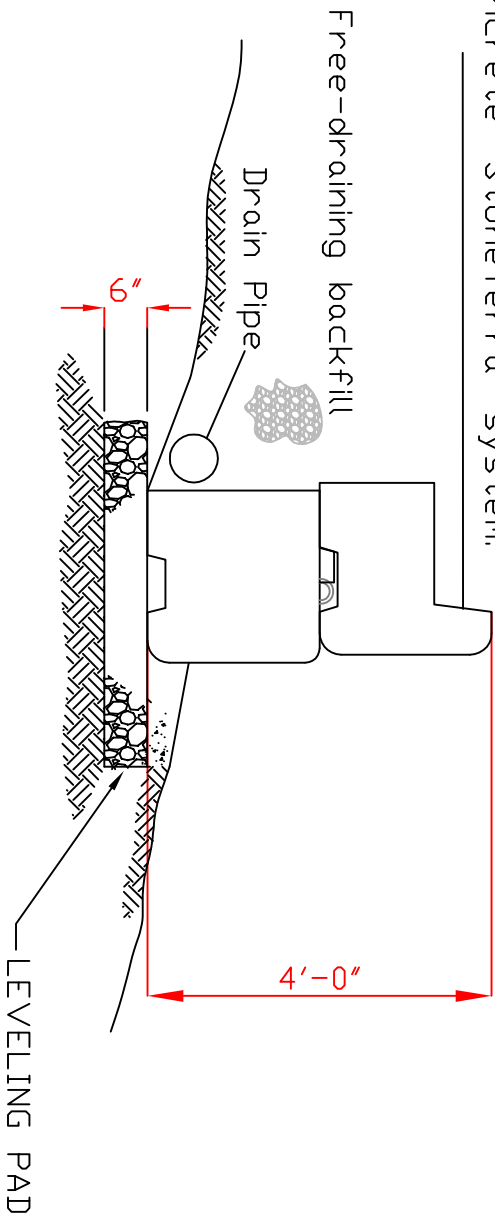

Not for construction unless reviewed by structural engineer

Y:\stoneTerra website files\stoneTerra logo.png	
815 N.E. 172nd Ave. VANCOUVER, WA 98684 800-377-3877 PH 360-694-0281 FAX	

TITLE: TYPICAL 4' SECTION	DRAWN BY: AMD	DATE: 4/07/09	SHEET #: 2
		SCALE: NTS	