


TYPICAL 6' SECTION

Precast concrete "StoneTerra" system.

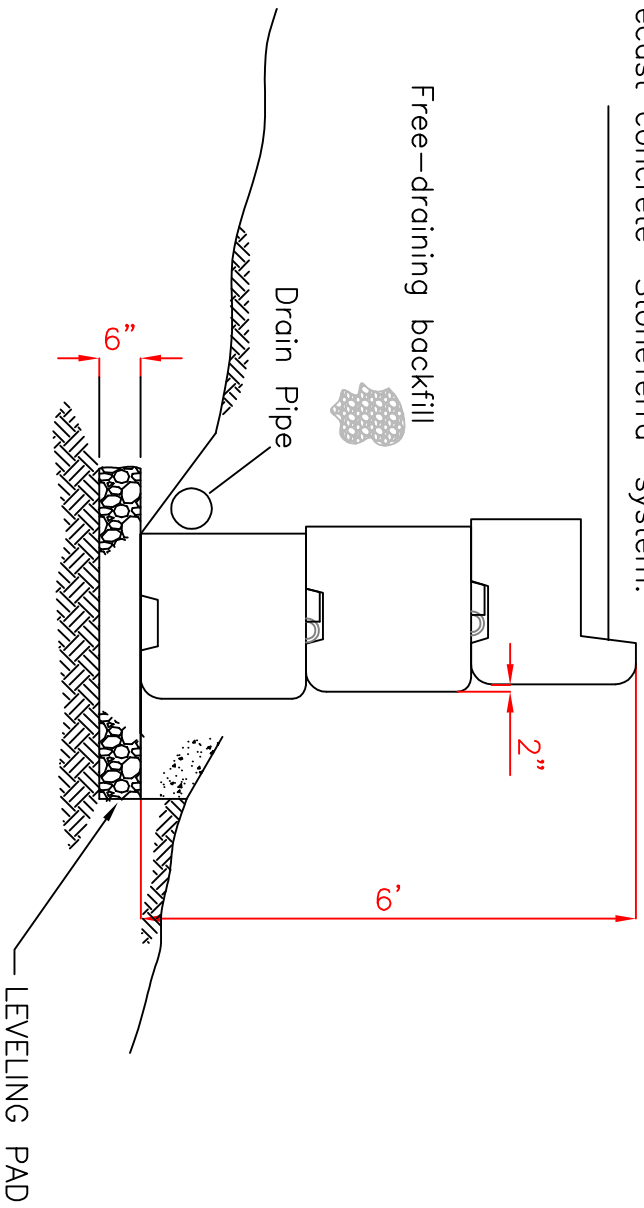

Not for construction unless reviewed by structural engineer

| | | | |
|---|---------------|---------------|------------|
| Y:\stoneterra website files\stoneterra logo.png | | | |
| 815 N.E. 172nd Ave. VANCOUVER, WA 98684 800-377-3877 PH 360-694-0281 FAX | | | |
| TITLE: TYPICAL 6' SECTION | DRAWN BY: AMD | DATE: 4/07/09 | SHEET #: 3 |
| | | SCALE: NTS | |