



# TYPICAL 8' SECTION

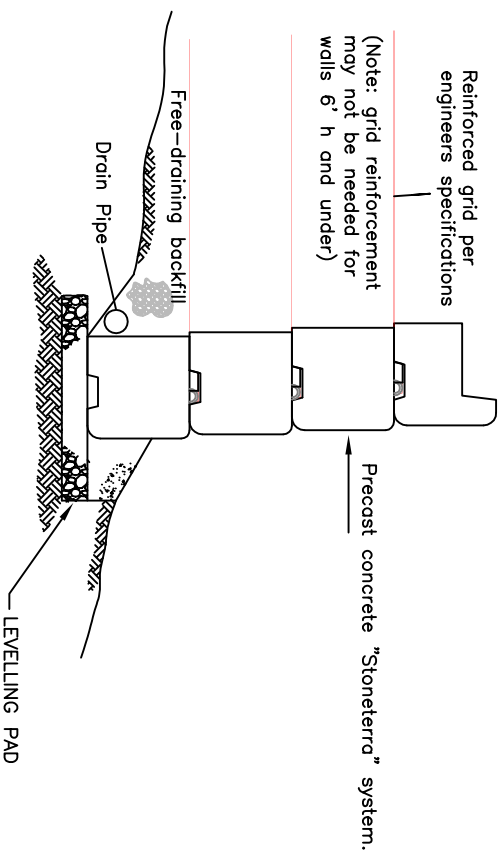

# ALTERNATE 8' SECTION

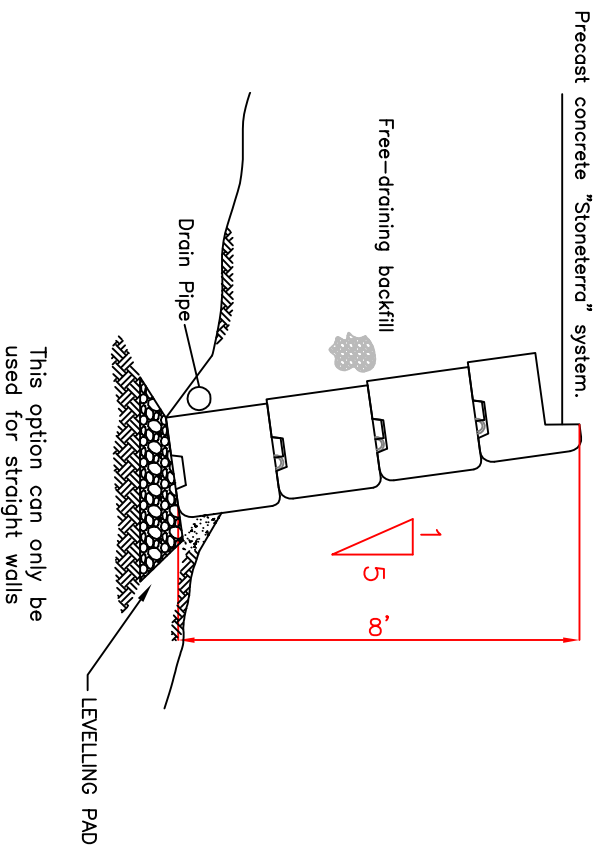

Not for construction unless reviewed by structural engineer

Y:\stoneterra website files\stoneterra logo.png	
815 N.E. 172nd Ave. VANCOUVER, WA 98684 800-377-3877 PH 360-694-0281 FAX	
TITLE: TYPICAL 8' SECTION	DRAWN BY: AMD
DATE: 4/07/08	SCALE: NTS
SHEET #: 4	